




NORTH ELEVATION

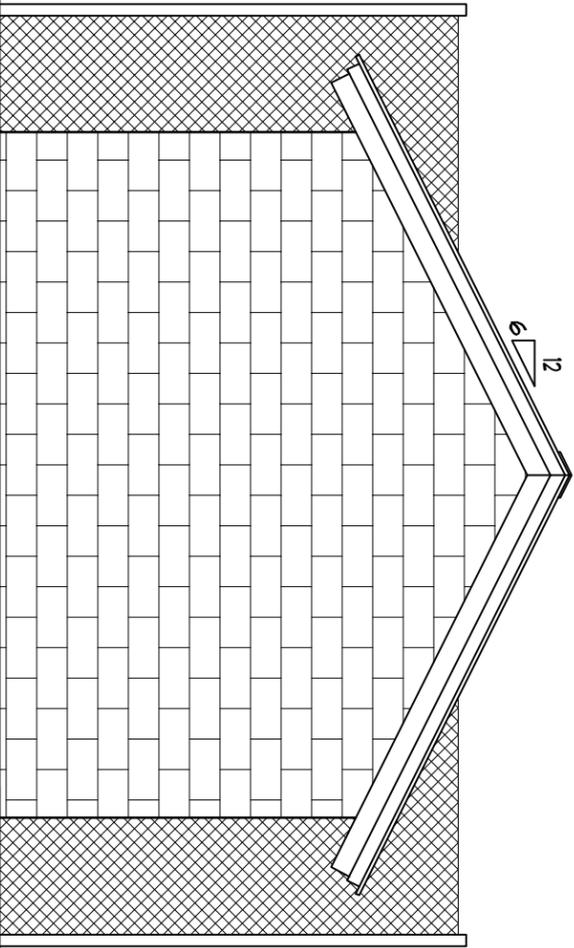

EAST ELEVATION

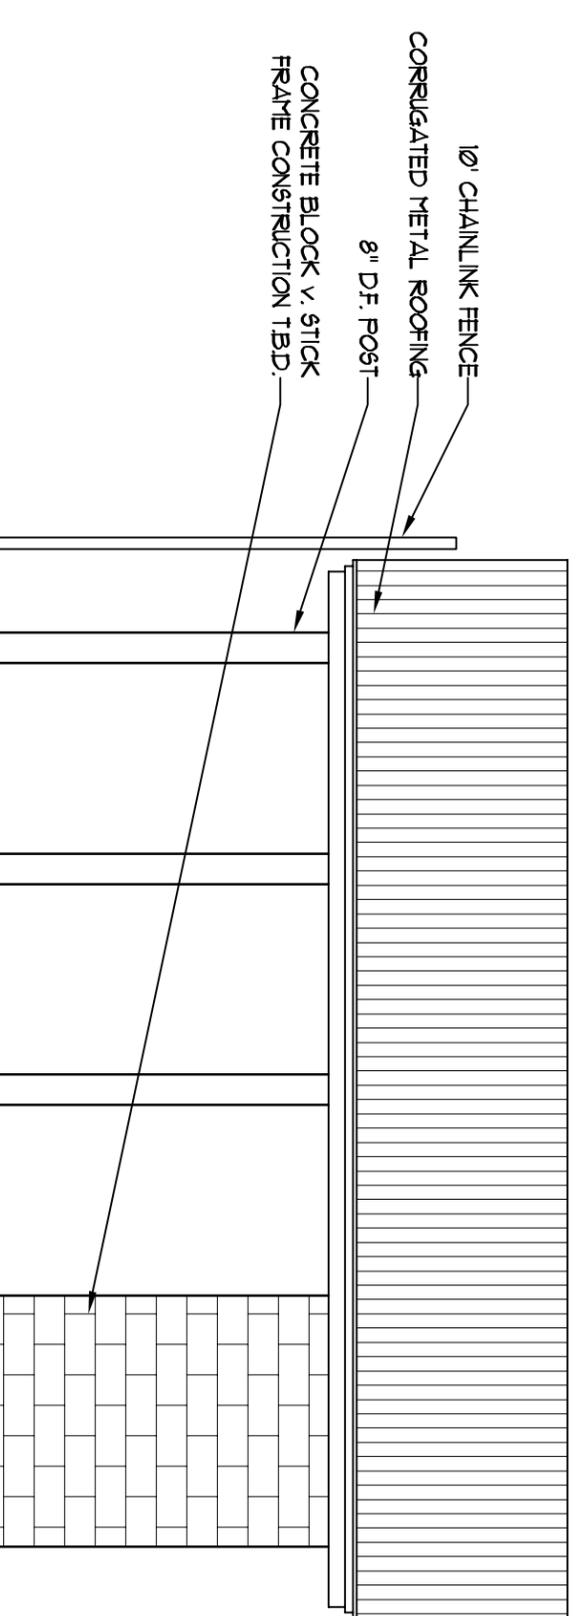

SOUTH ELEVATION

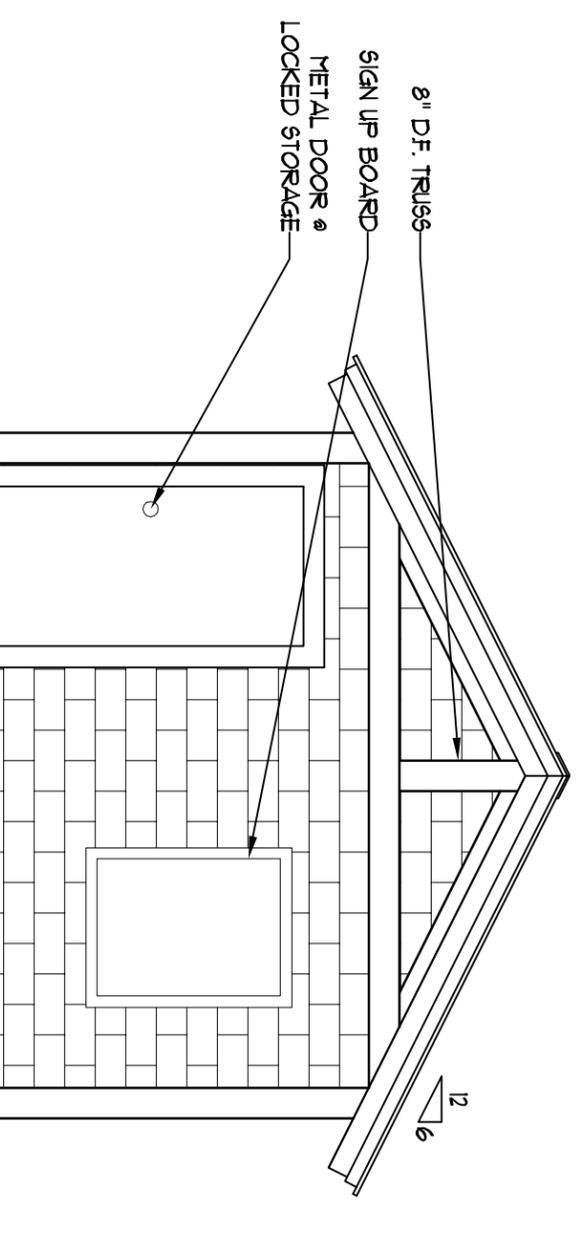

WEST ELEVATION

CB Tennis Pavilion

Elk Ave and 6th St
 Crested Butte, Colorado

Project Number 2309


Engineered By *Scott Hargrove, PE*

Reviewed By *David Houghton, PE*


Issued for **Construction Set** Date **2/26/13**

Plans


S1.1

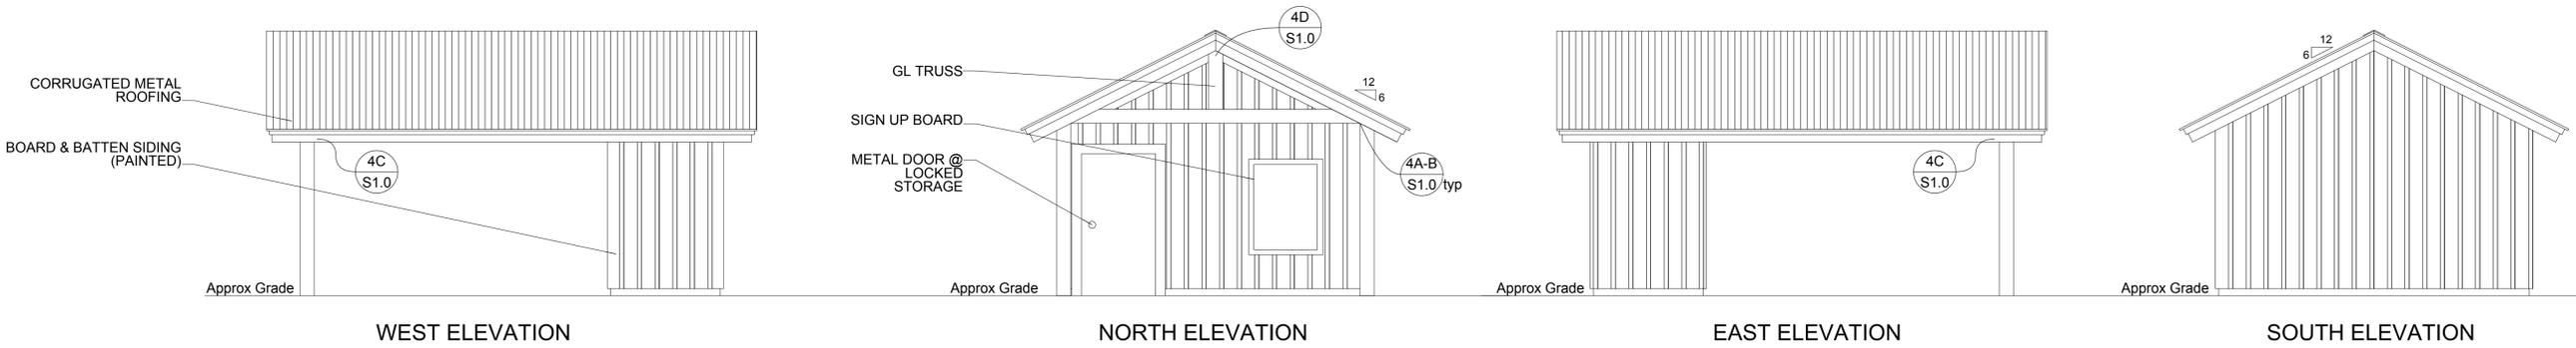


1 Elevations
 S1.1 Scale: 1/4" = 1'-0"

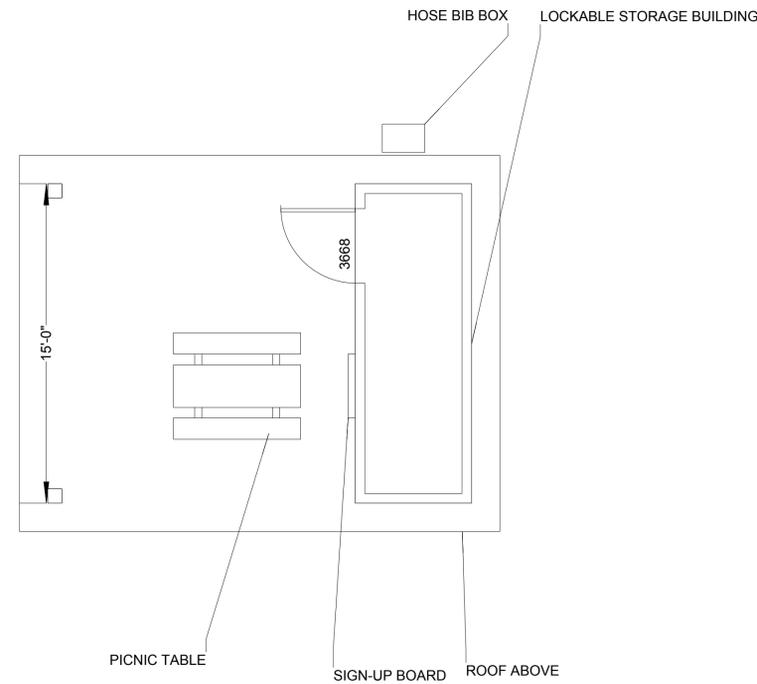

2 Floor Plan
 S1.1 Scale: 1/4" = 1'-0"

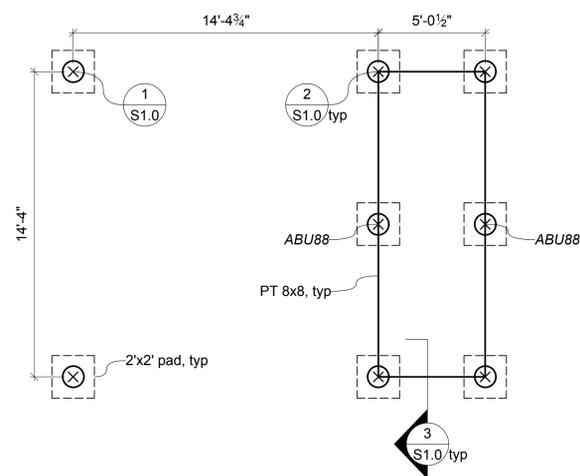

3 Foundation Plan
 S1.1 Scale: 1/4" = 1'-0"

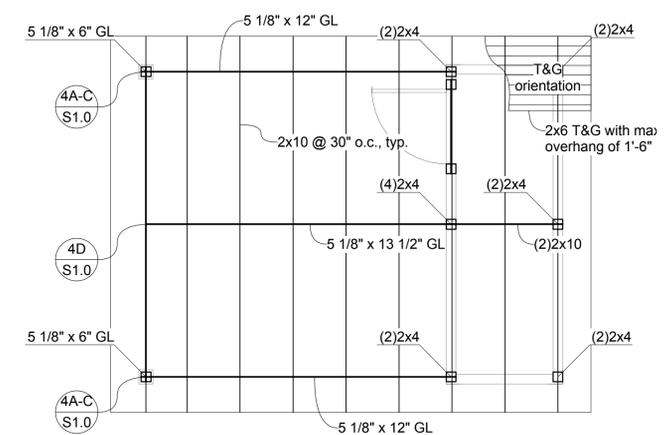

4 Roof Framing Plan
 S1.1 Scale: 1/4" = 1'-0"