
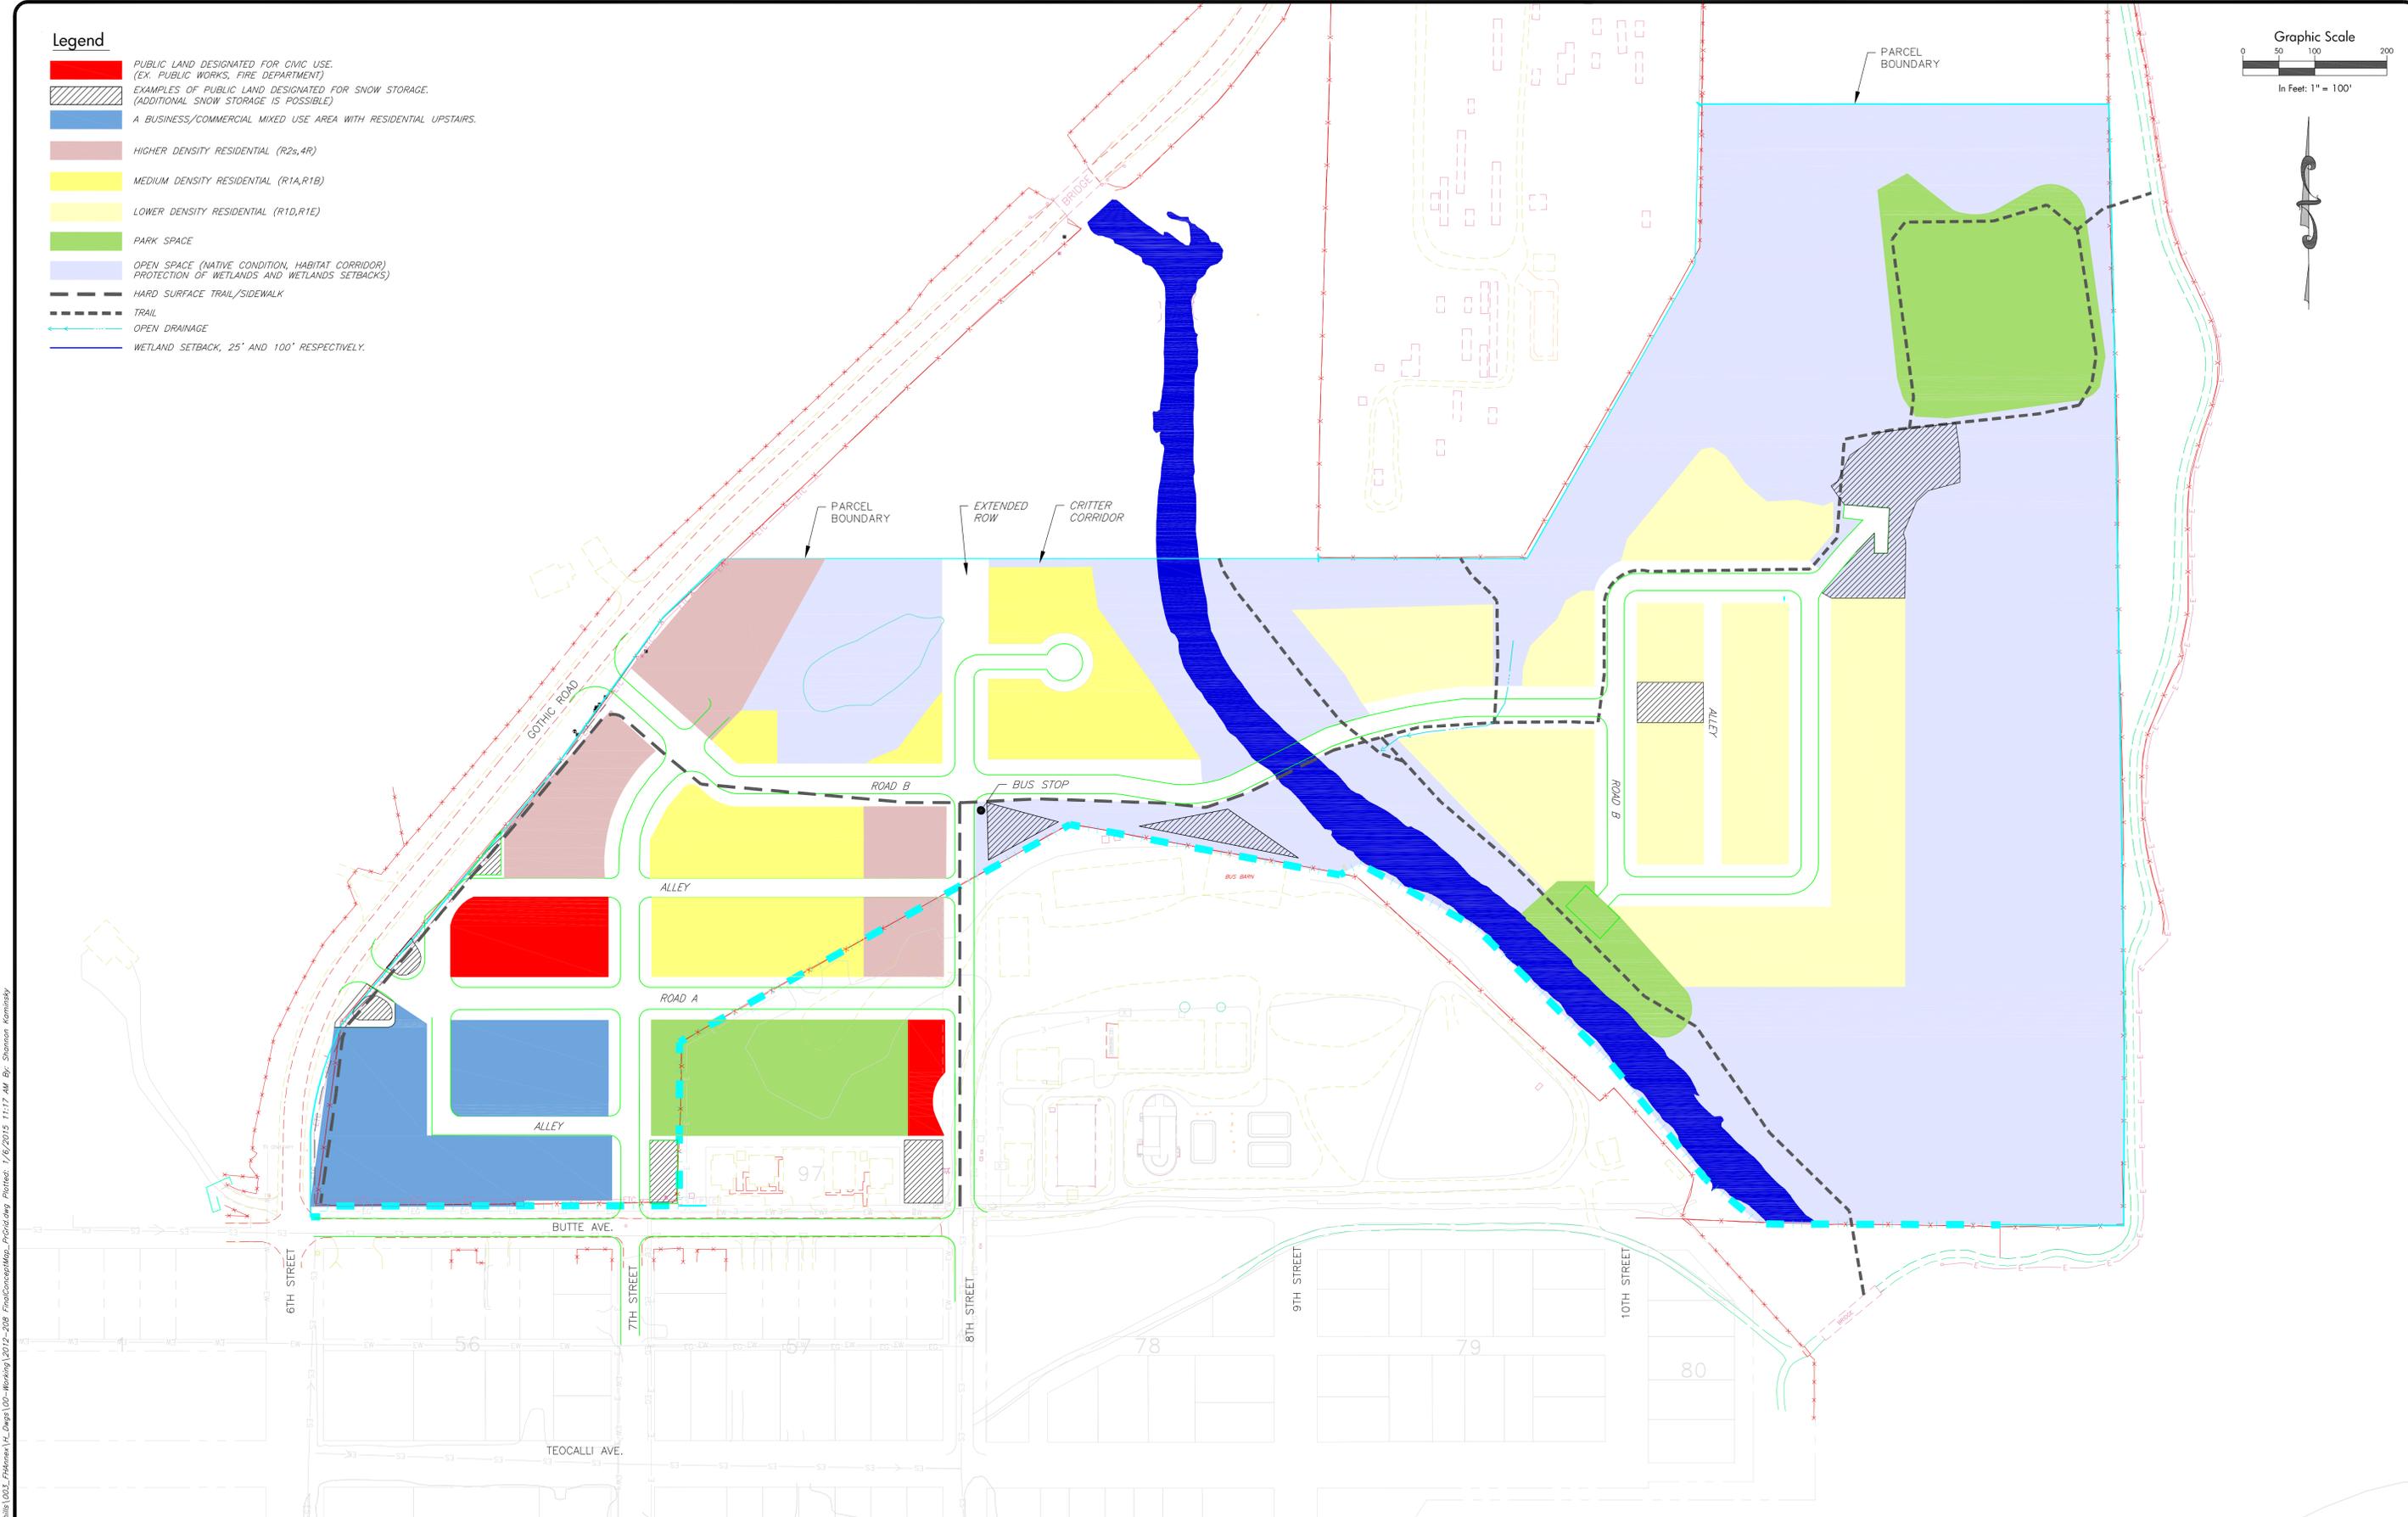


**Legend**

- PUBLIC LAND DESIGNATED FOR CIVIC USE.  
(EX. PUBLIC WORKS, FIRE DEPARTMENT)
- EXAMPLES OF PUBLIC LAND DESIGNATED FOR SNOW STORAGE.  
(ADDITIONAL SNOW STORAGE IS POSSIBLE)
- A BUSINESS/COMMERCIAL MIXED USE AREA WITH RESIDENTIAL UPSTAIRS.
- HIGHER DENSITY RESIDENTIAL (R2S,4R)
- MEDIUM DENSITY RESIDENTIAL (R1A,R1B)
- LOWER DENSITY RESIDENTIAL (R1D,R1E)
- PARK SPACE
- OPEN SPACE (NATIVE CONDITION, HABITAT CORRIDOR)  
PROTECTION OF WETLANDS AND WETLANDS SETBACKS)
- HARD SURFACE TRAIL/SIDEWALK
- TRAIL
- OPEN DRAINAGE
- WETLAND SETBACK, 25' AND 100' RESPECTIVELY.

Graphic Scale

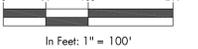

I:\2012\2012-208\_Foothills\003\_Foothills\003\_Foothills\003-Working\2012-208\_FinalConceptMap\_Preliminary\_Plotarea\_1/06/2015 11:17 AM By: Shannan Komlosky

Preliminary  
Not For  
Construction

**SGM**  
 103 W. Tomichi Ave., Suite A  
 Gunnison, CO 81230  
 970.641.5355 www.sgm-inc.com

Slate River Addition  
Cypress Foothills LP

#	Revision	Date	By
1	Final Concept Annexation Map	1/06/2015	SK



Final Concept  
Annexation Map

Job No.	2012-208.003
Drawn by:	SK
Date:	1/06/2015
QC:	PE: TJH
File:	2012-208_FinalConceptMap_Prelim

1  
of  
2

- Legend**
- FEMA FLOOD LINE
  - OLD TOWN LANDFILL LIMITS
  - PARCEL BOUNDARY
  - PARCEL BOUNDARY CONTIGUOUS WITH TOWN LAND
  - WETLANDS
  - WETLANDS WITH ORGANIC SOIL
  - POND WETLANDS

- Legend**
- PUBLIC LAND DESIGNATED FOR CIVIC USE. (EX. PUBLIC WORKS, FIRE DEPARTMENT)
  - EXAMPLES OF PUBLIC LAND DESIGNATED FOR SNOW STORAGE. (ADDITIONAL SNOW STORAGE IS POSSIBLE)
  - A BUSINESS/COMMERCIAL MIXED USE AREA WITH RESIDENTIAL UPSTAIRS.
  - HIGHER DENSITY RESIDENTIAL (R2S,4R)
  - MEDIUM DENSITY RESIDENTIAL (R1A,R1B)
  - LOWER DENSITY RESIDENTIAL (R1D,R1E)
  - PARK SPACE
  - OPEN SPACE (NATIVE CONDITION, HABITAT CORRIDOR) PROTECTION OF WETLANDS AND WETLANDS SETBACKS)
  - HARD SURFACE TRAIL/SIDEWALK
  - TRAIL
  - OPEN DRAINAGE
  - WETLAND SETBACK, 25' AND 100' RESPECTIVELY.

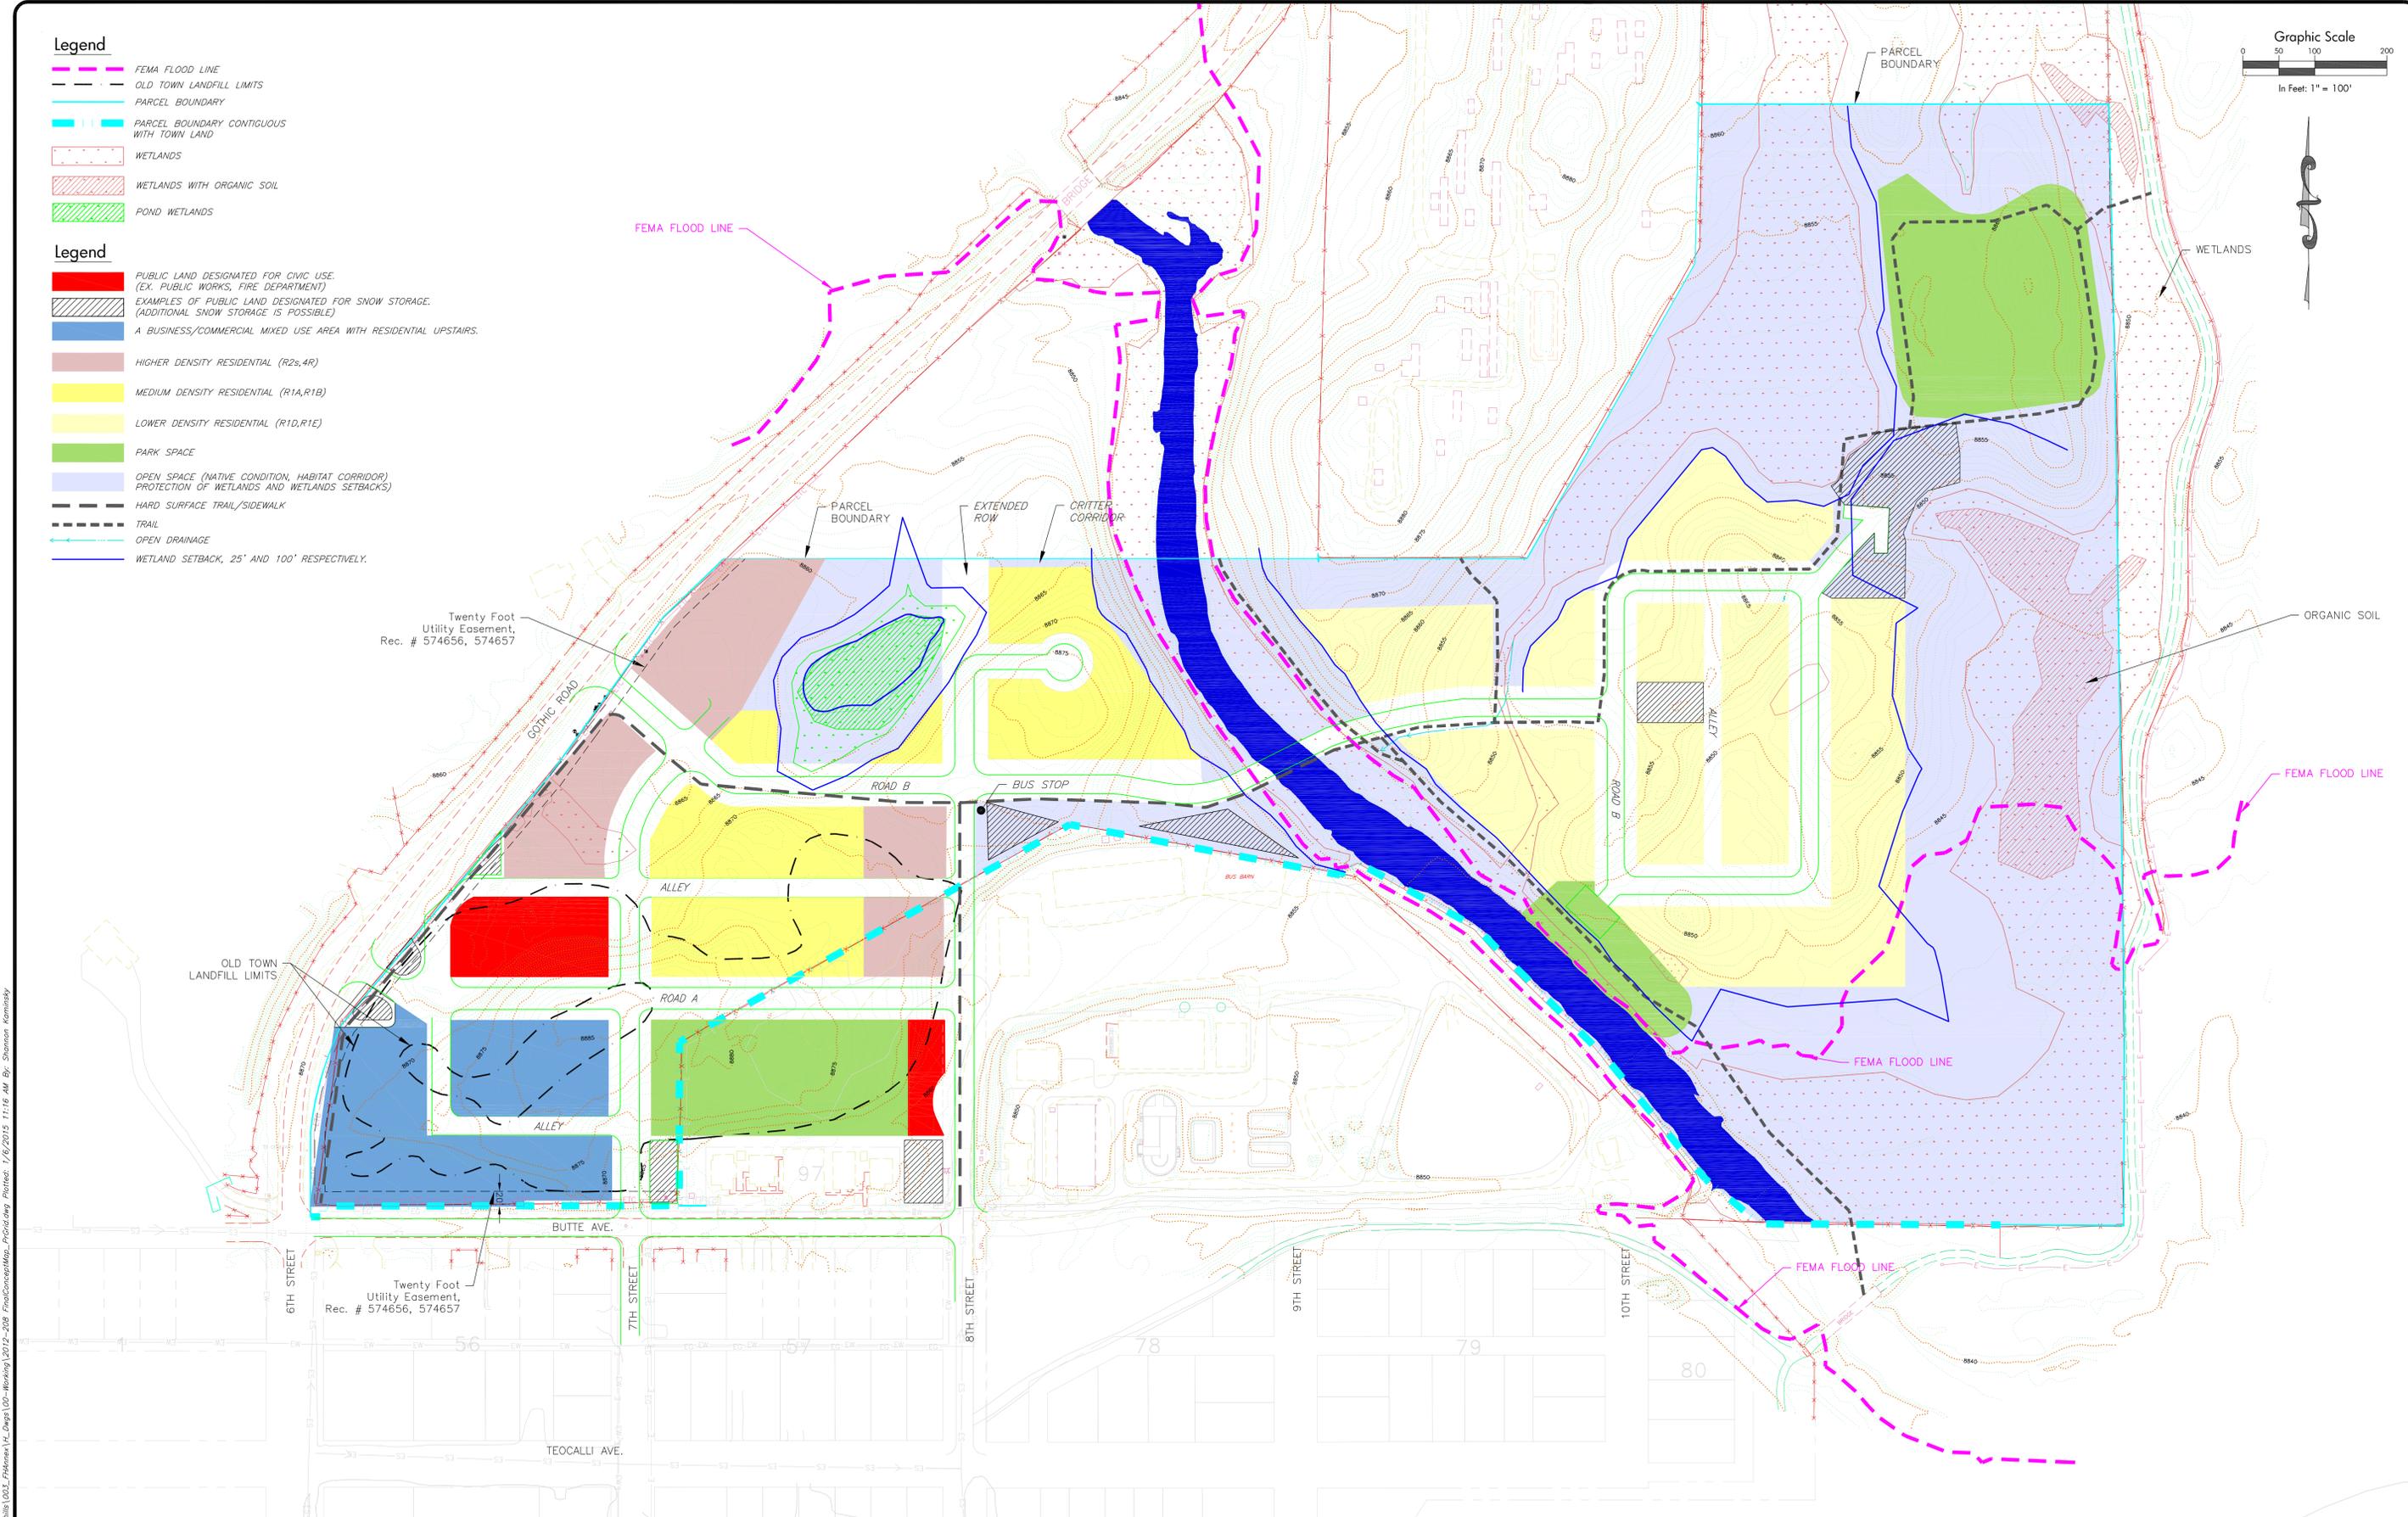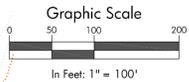

I:\2012\2012-208\_Foothills\003\_FinalMap\03-FinalMap\03-Working\2012-208\_FinalConceptMap\_Preliminary\_Plot.dwg Plotter: 1/26/2015 11:16 AM By: Shannon Komlosky

Preliminary  
Not For  
Construction

**SGM**  
103 W. Tomichi Ave., Suite A  
Gunnison, CO 81230  
970.641.5355 www.sgm-inc.com

Slate River Addition  
Cypress Foothills LP

#	Revision	Date	By
1	Final Concept Annexation Map	1/06/2015	SK

Final Concept  
Annexation Map

Job No.	2012-208.003	2
Drawn by:	SK	
Date:	1/06/2015	2
QC:	PE: TJH	
File:	2012-208_FinalConceptMap_Prelim	