




**Legend**

- Concrete Paving
- Asphalt Paving
- Bleacher
- Bike Racks (35)  
Alpenglow Concert = 144 bicycles  
Theater Event = 57 bicycles  
Typical Day = 70 bicycles
- Existing Tree / Shrub to Remain
- Existing Tree / Shrub to Be Removed
- Existing Tree / Shrub to Be Relocated
- Existing Light to Remain
- Relocated Light
- (A) Hershel's Garden Shrub  
Perennials  
Sculpture
- (B) North Edge Shrub  
Perennials

**Tree Analysis**  
Existing Trees to be Removed

Aspen	
Size	Qty
6"	3
8"	7
10"	2
12"	5
16"	1
Spruce	
Size	Qty
3"	1
8"	2
10"	2
14"	2

Tree Moving / Replacement  
193" Caliper- New  
44" Spaded/Relocated

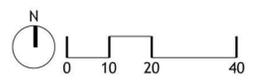

## PLANT MATERIALS LIST

ALL PLANT MATERIAL SHALL COMPLY WITH THE REQUIREMENTS OF THE COLORADO NURSERY ACT, 1973 C.R.S., TITLE 35, ARTICLE 26, AS AMENDED.

### DECIDUOUS TREES

Deciduous trees shall be balled and burlapped with full heads, straight trunks, and single leaders unless otherwise noted.

ABBR	BOTANIC NAME	COMMON NAME	SIZE	REMARKS
PTR	Populus tremuloides	Aspen	3" cal min	multi-stem with 2-3 trunks

### EVERGREEN TREES

Evergreen trees shall be balled and burlapped or spade dug with single leaders, and full branching patterns to the ground.

ABBR	BOTANIC NAME	COMMON NAME	SIZE	REMARKS
PEN	Picea engelmannii	Engelmann Spruce	6',8',10',12',+mix of sizes	
PPG	Picea pungens 'Green'	Colorado Green Spruce	6',8',10',12',+mix of sizes	
PPH	Picea pungens 'Hoopsii'	Hoopsii Blue Spruce	6',8',10',12',+mix of sizes	
PPU	Picea pungens	Colorado Blue Spruce	6',8',10',12',+mix of sizes	

### DECIDUOUS AND EVERGREEN SHRUBS


All shrubs shall be containerized stock (#5 container, unless otherwise noted).

ABBR	BOTANIC NAME	COMMON NAME	REMARKS
ACA	Atriplex canescens	Saltbush	
AMC	Amorpha canescens	Leadplant	
ATR	Artemisia tridentata vaseyanum	Sage (Mountain)	
CLE	Cercocarpus ledifolius	Mountain Mahogany	
CNN	Chrysothamnus nauseosus na.	Rabbitbrush	
PAM	Prunus americana	American Plum	
RCE	Ribes cereum	Squaw Currant	5' OC
RDE	Rubus deliciosus	Boulder Raspberry	
RWO	Rosa woodsii	Woods Rose	


### GROUNDCOVER / PERENNIALS / GRASSES


All perennials shall be containerized stock (#1 container, unless otherwise noted). Species will be mixed within beds shown on plan.

ABBR	BOTANIC NAME	COMMON NAME	REMARKS
ETR	Echinereus triglochidiatus	Bottle Cactus	Exist, transplant
GAR	Gaillardia aristata	Blanketflower	18" OC
LRU	Lupinus russell hybrids	Mixed Lupine	
PST	Penstemon stricuts	Penstemon (Rocky Mt.)	18" OC
PME	Penstemon var mexicali	Red Rocks Penstemon	
RCO	Ratibida columnifera	Prairie Coneflower	12" OC

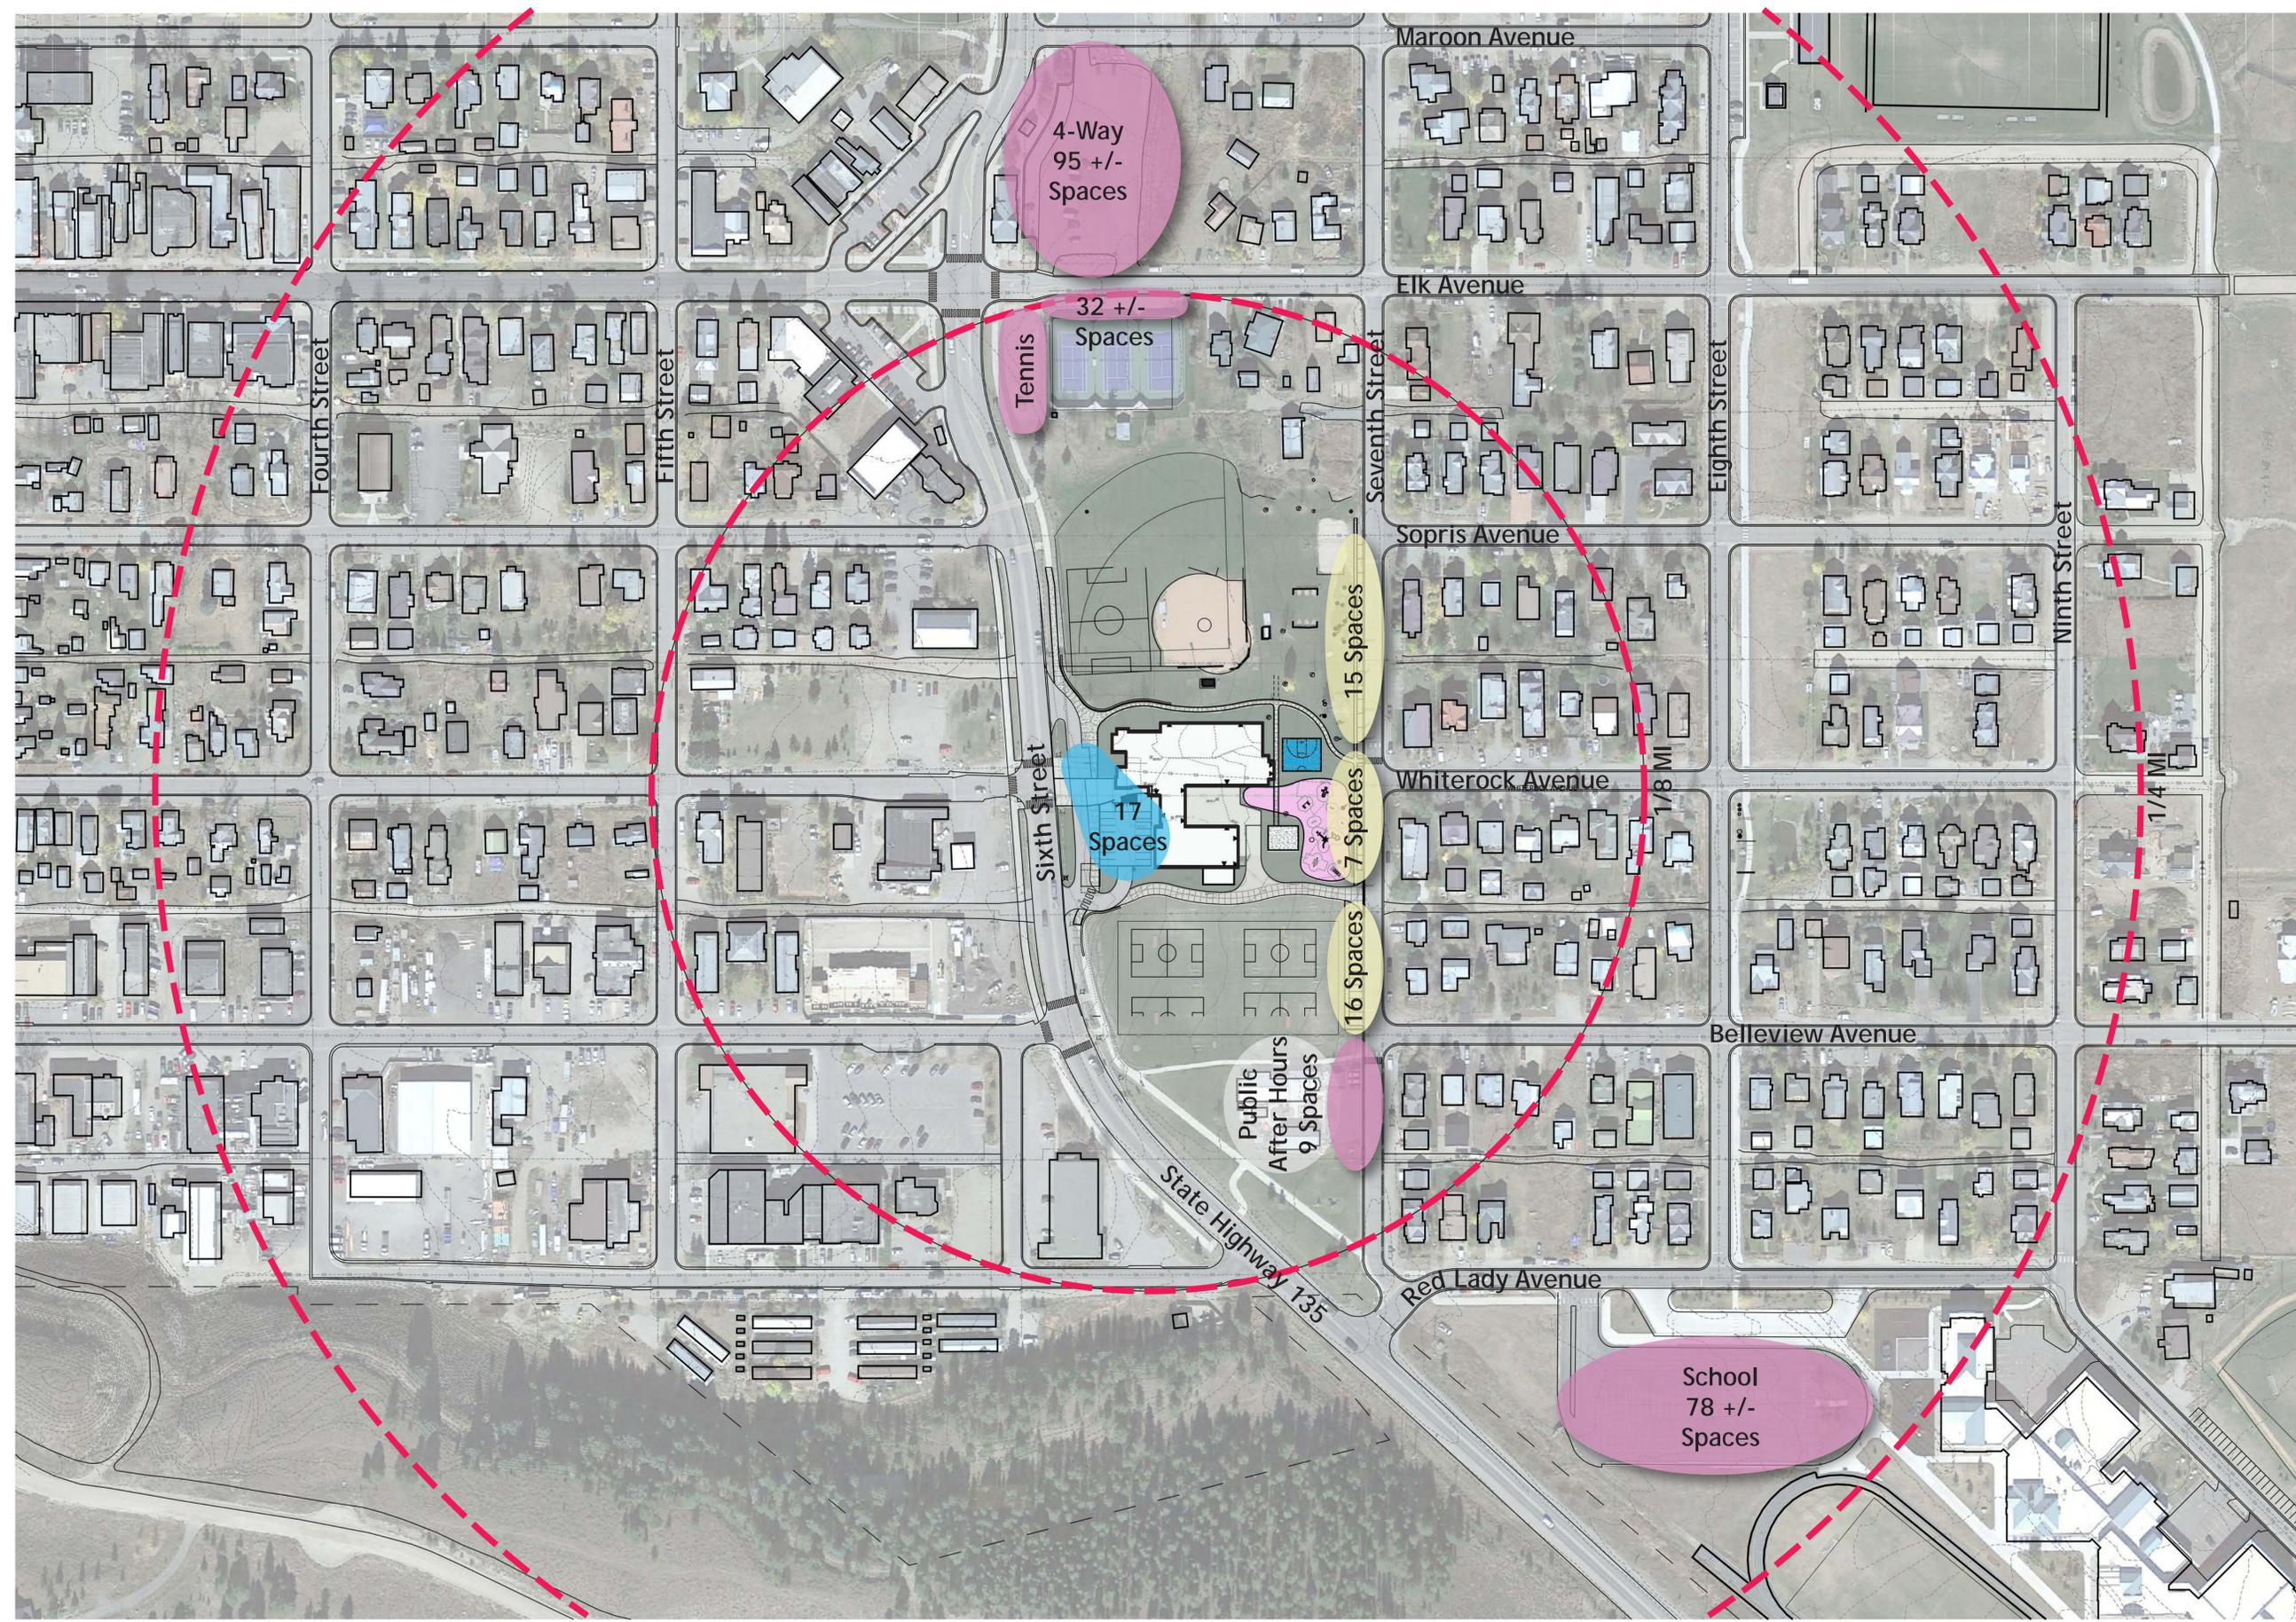

- Legend**
- 17th Street Improved Parking Spaces  
38 +/- Spaces
  - CFTA On Site Parking  
17 Spaces (6) accessible  
No Signed Spaces
  - Public  
214 Spaces

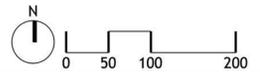

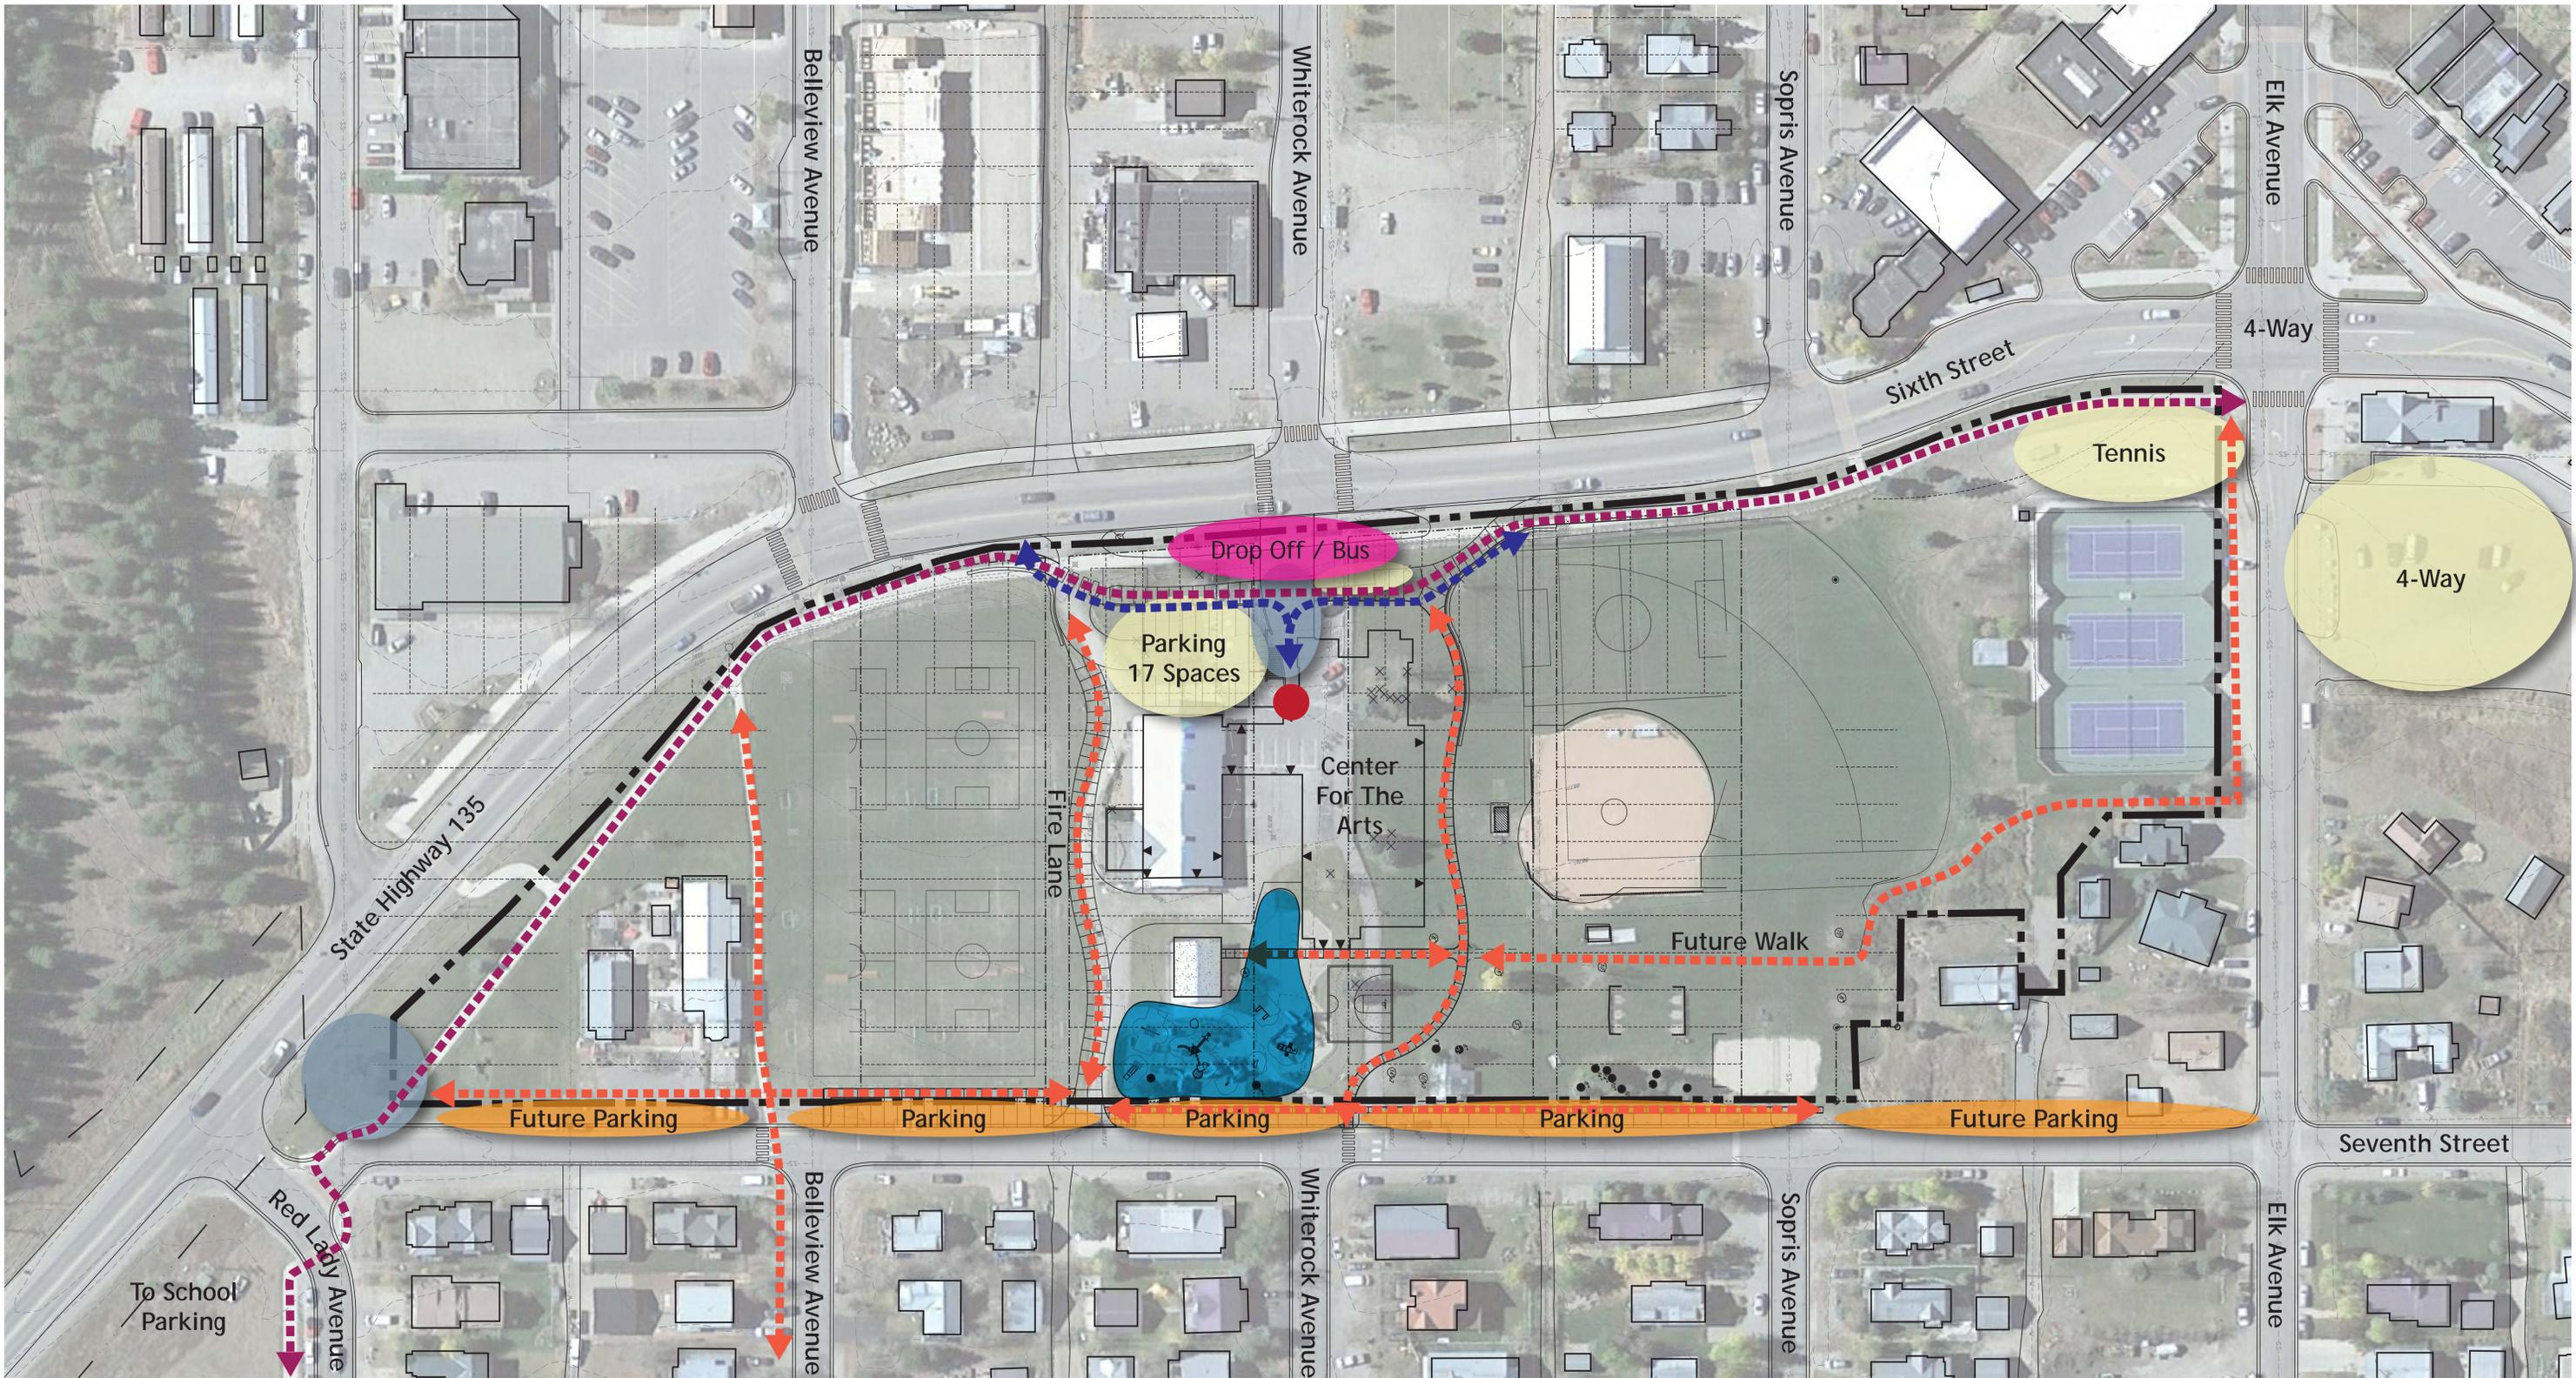

**Legend**

- - - - - Park Pedestrian Routes
- - - - - CFTA ADA Route
- - - - - Primary CFTA Pedestrian Route
- Entry
- Public Parking
- Seventh Street Improved Parking Space
- CFTA Front Door
- Drop Off / Bus
- Park Boundary

