




78' TENNIS COURT LAYOUT PLAN
NO SCALE

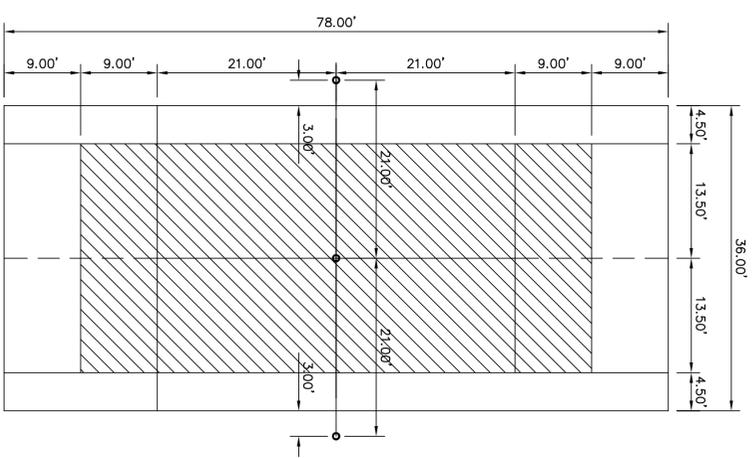


60' QUICK START COURT LAYOUT PLAN
NO SCALE

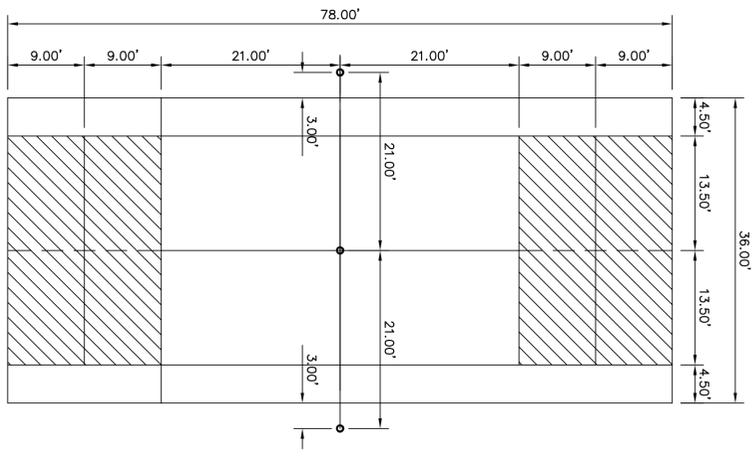

2 - 36' QUICK START COURT LAYOUT PLAN
NO SCALE

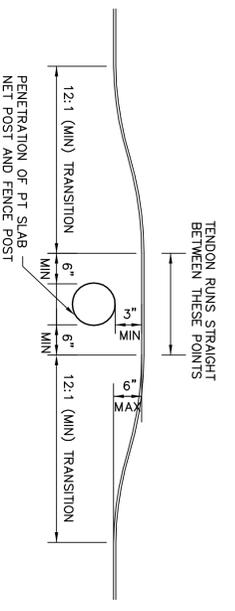

NET & FENCE POST PENETRATION DETAIL
NO SCALE

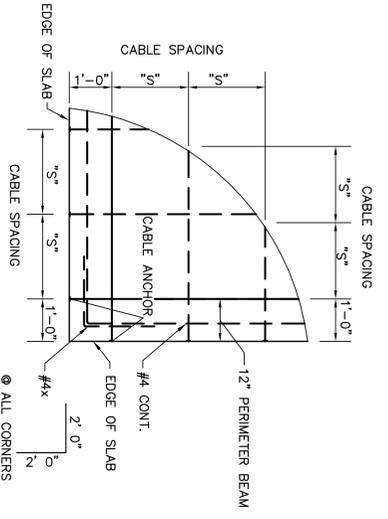

TYPICAL CABLE DETAIL
NO SCALE

NOTE: ALL CONCRETE SHALL BE 4000 PSI CONC.

NOTES:

1. ALL CONCRETE WILL BE A MINIMUM OF 4000 PSI STRENGTH AT 28 DAYS, NON FIBERMESH.
2. SUBGRADE WILL BE PREPARED IN ACCORDANCE WITH THE GEOTECHNICAL REPORT DONE BY BUCKHOEN GEOTECH DATED JULY 28, 2014. PROJECT # 14-195-GEO AS STATED ON PAGE 3 ON OF THE REPORT IN REFERENCE TO THE SITE PREPARATION AND GRADING.
3. ADEQUATE DRAINAGE AWAY FROM THE SLAB IS REQUIRED. A MINIMUM OF 6 INCH DROP IN THE FIRST 5 FEET AWAY FROM THE SLAB ON ALL SIDES.
4. ALL #4'S SHALL HAVE A MINIMUM SPURCE LENGTH OF 24".
5. ALL #4'S CABLES AND REBAR WILL HAVE A MINIMUM 3" CLEARANCE FROM EDGE OF SLAB
6. ALL FENCE POSTS DESIGNATED WITH "●" ARE 4" DIAMETER AND ALL OTHER POSTS ARE 2 7/8" DIAMETER
7. THE 4" FENCE POSTS ON THE WEST SIDE ARE DESIGNED FOR 9" WIND SCREEN AND ALL OTHER 2 7/8" POSTS ON THE NORTH, SOUTH AND EAST SIDES ARE NOT DESIGNED FOR ANY WIND SCREENS.



1580 LINCOLN STREET SUITE 770
DENVER, CO 80203

PHONE: (303) 832-1377
FAX: (303) 832-1569

PROJECT:	CRESTED BUTTE TENNIS COURTS CRESTED BUTTE, COLORADO
DRAWING:	TENNIS COURT DETAILS
CLIENT:	RENNER SPORTS SURFACES
DESIGNED BY:	K.W.S.
DRAWN BY:	K.W.S.
CHECKED BY:	K.W.S.
SCALE:	HORZ: 1"=10' VERT: N/A
DATE:	9/03/2014

DATE	REVISIONS