


**The Crested Butte Hotel**  
Crested Butte, Colorado

30 May 2017  
16 August 2017  
24 August 2017

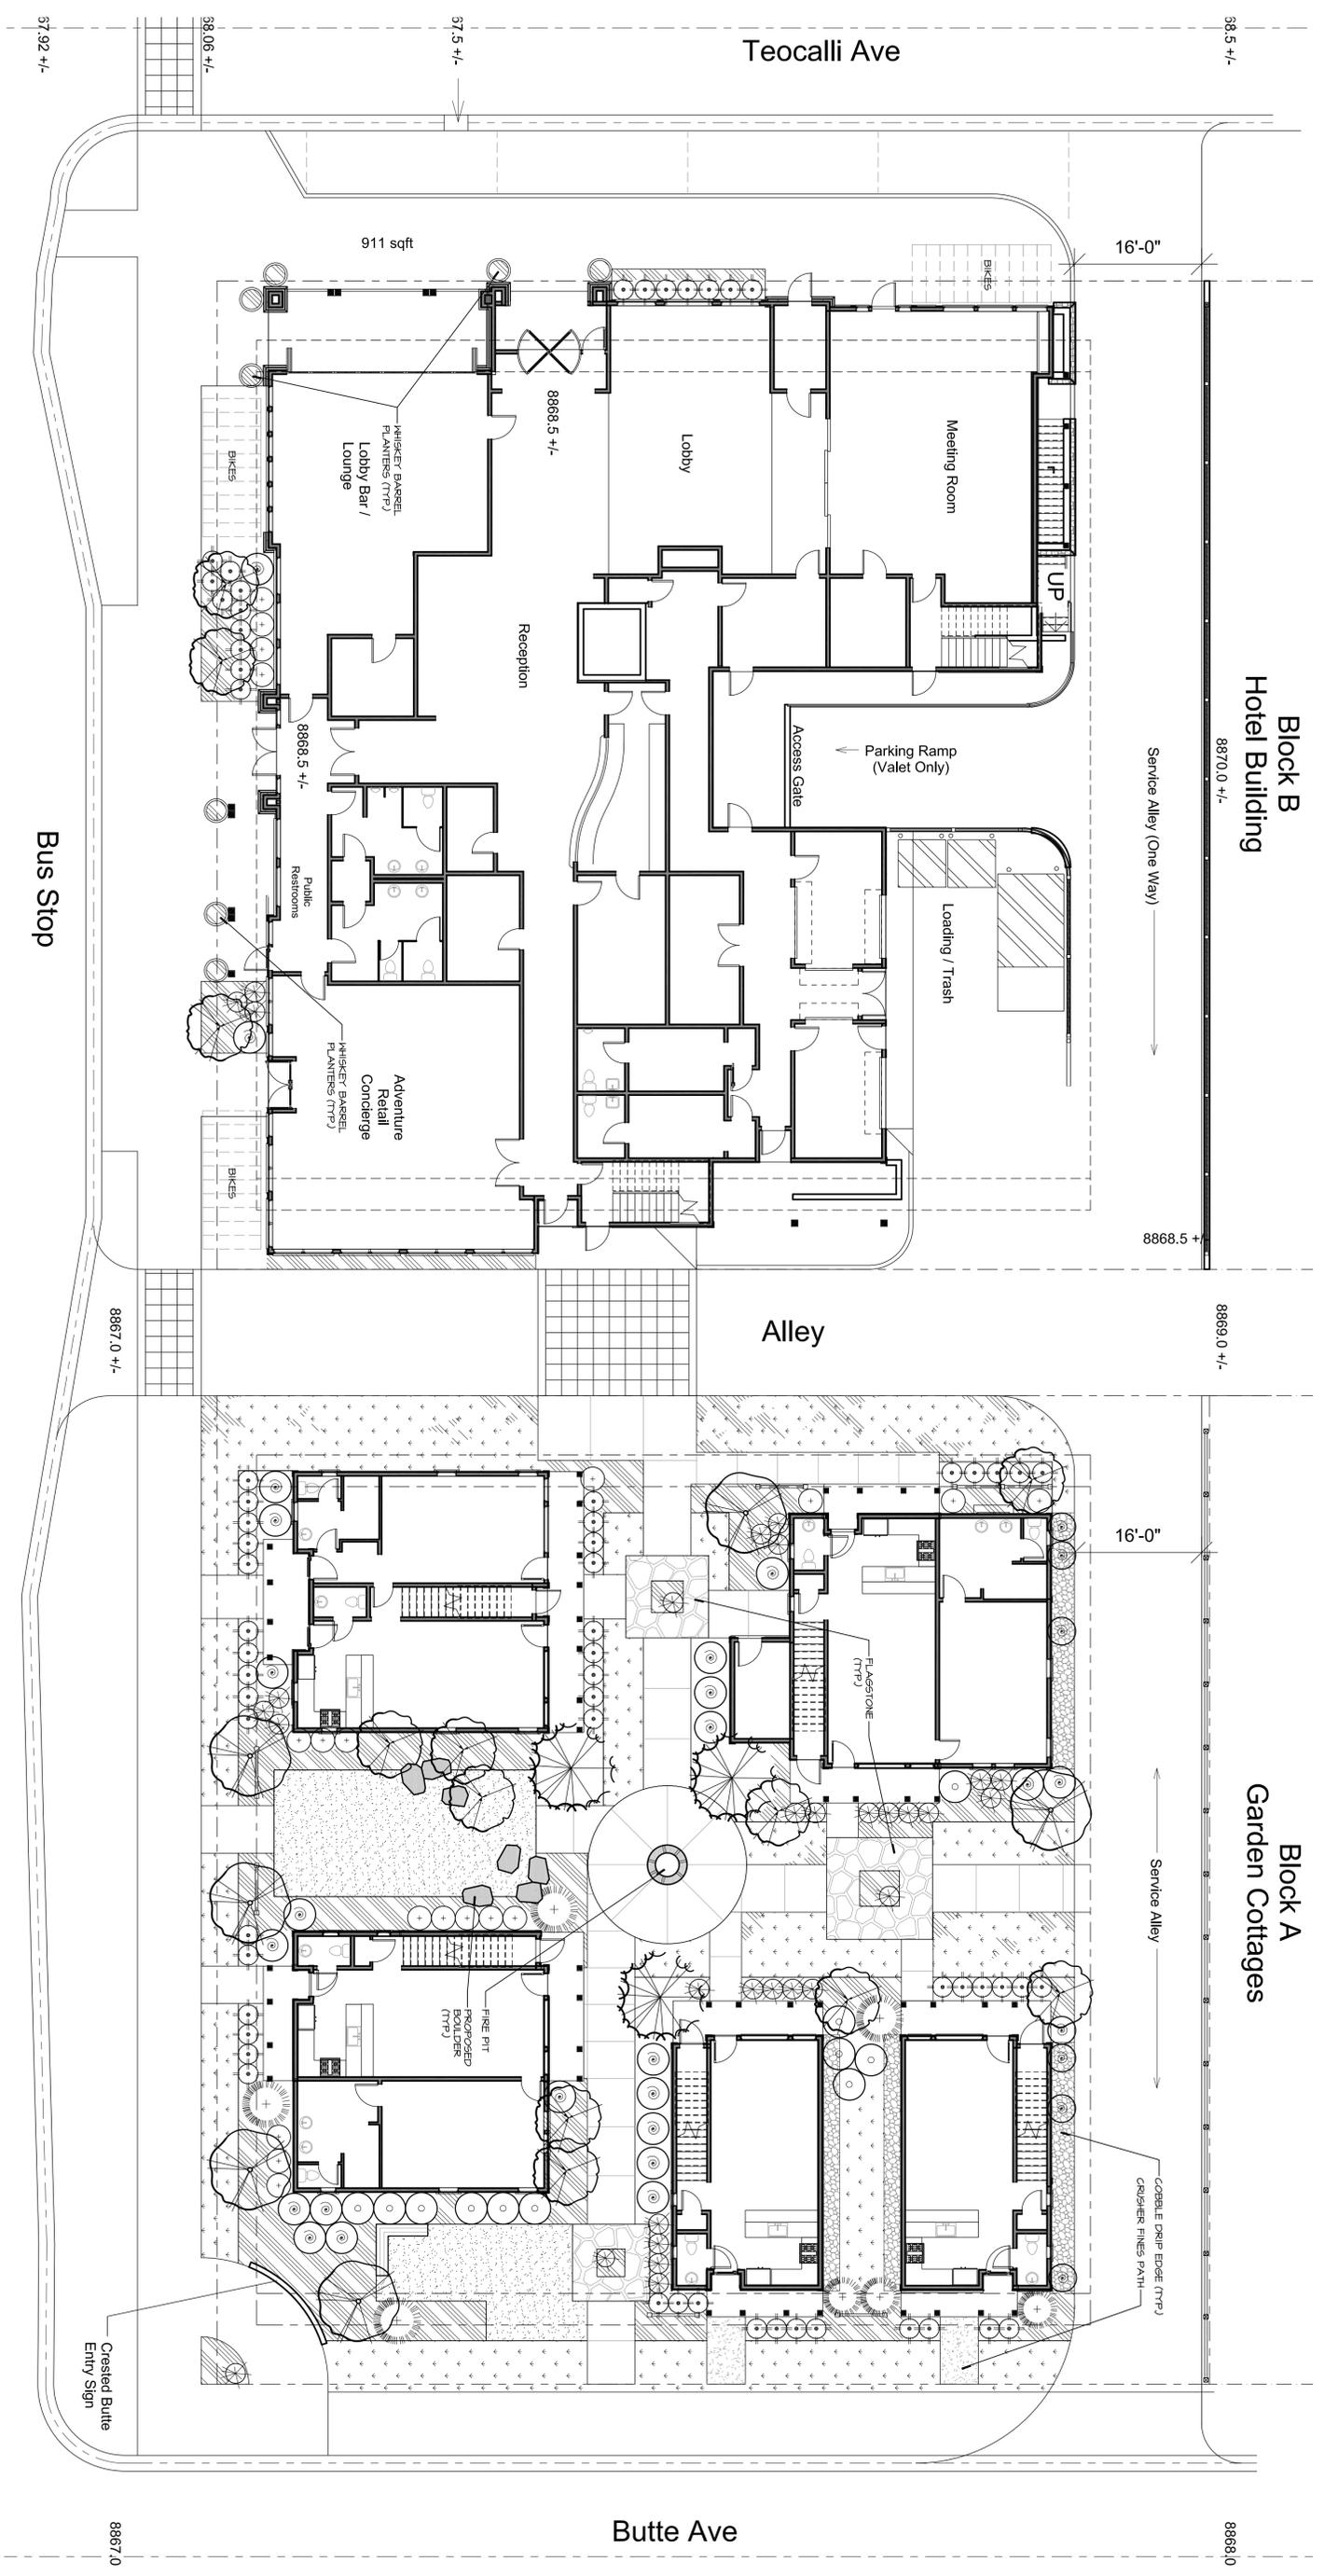

Scale:  
**1" = 10'**



**OVERALL PLANT LEGEND**

SYMBOL	QTY.	BOTANICAL NAME	COMMON NAME	SIZE

		BLUESGRASS	FLATS	
		NATIVE GRASSES	FLATS	

**PLANTING NOTES & SPECIFICATIONS:**

1. THE PLANTING PLAN IS DIMENSIONAL. ALL PLANT LOCATIONS ARE APPROXIMATE. QUANTITIES SHOWN ON THE PLAN TAKE PRECEDENCE OVER PLANT QUANTITIES SPECIFIED WITHIN THE SCHEDULES.
